


## Data Sheet: CGW Plumbing Schematic

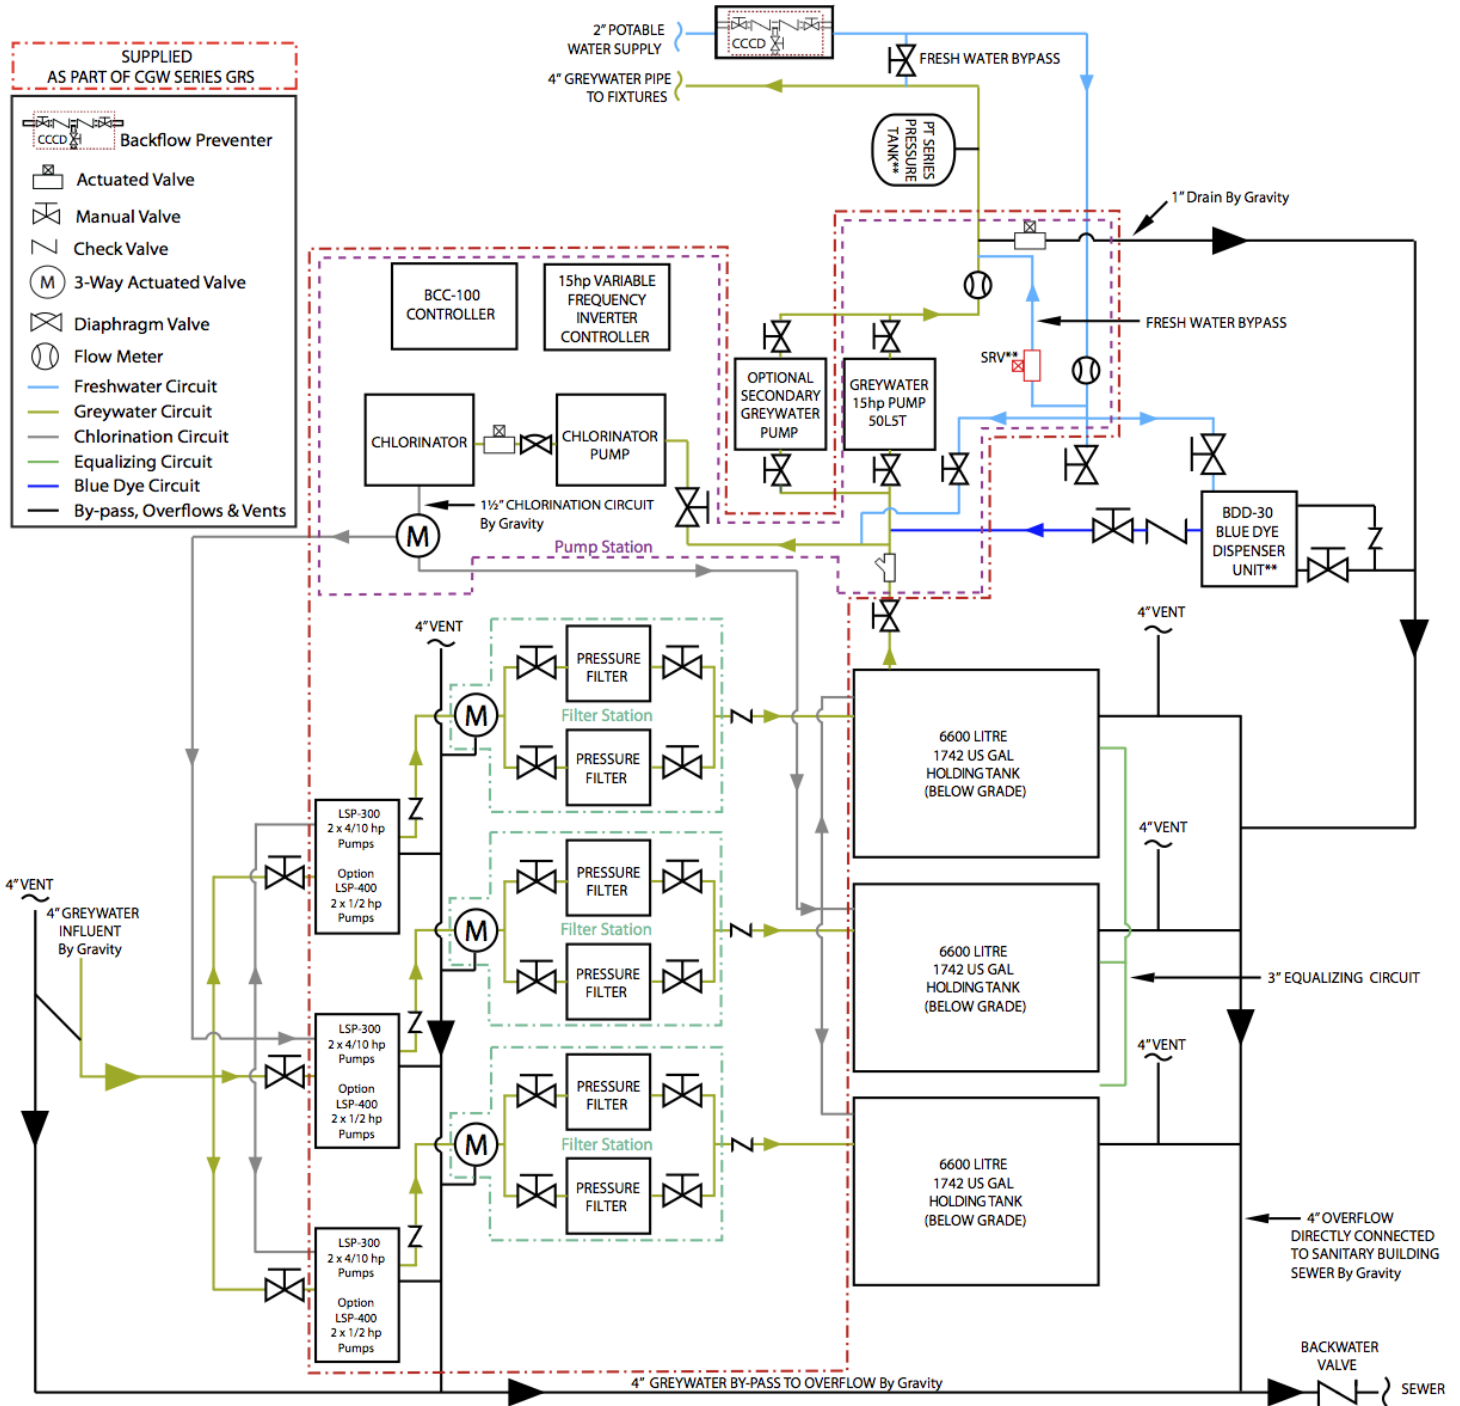

\*\* Shown with optional BDD-30 Blue Dye Dispenser, PT Series Pressure Tank and customer supplied holding tank. Optional SRV Spring Return Valve replacing actuated valve.

### Pump Station

Chlorinator diversion outlets 1½"  
 Drain outlet 1"  
 Freshwater inlet 2"  
 Greywater inlet 4"  
 Greywater outlet 4"

### Holding Tanks

Greywater inlet 4"  
 Greywater outlet 4"  
 Equalizing circuit 3"  
 Chlorination inlet 1½"

### LSP-400

Greywater inlet 4"  
 Greywater outlet 2"  
 Overflow 4"  
 Chlorination inlet 1½"

### Filter Station

Greywater Inlet 2"  
 Greywater outlet 2"  
 By-pass diversion outlet 2"

The content of this Data Sheet is based upon the latest information available at the time of printing and is aimed at providing a general introduction to Greyster Water Systems Inc. products. No warranty or representation is hereby made by Greyster Water Systems Inc. as to the accuracy of said information. Greyster Water Systems Inc. is continually updating and improving its products and reserves the right to amend, discontinue, alter or change specifications and prices without prior notice.