


Greyter HOME: With DWHR, Greywater Tied into 3" Waste Stack

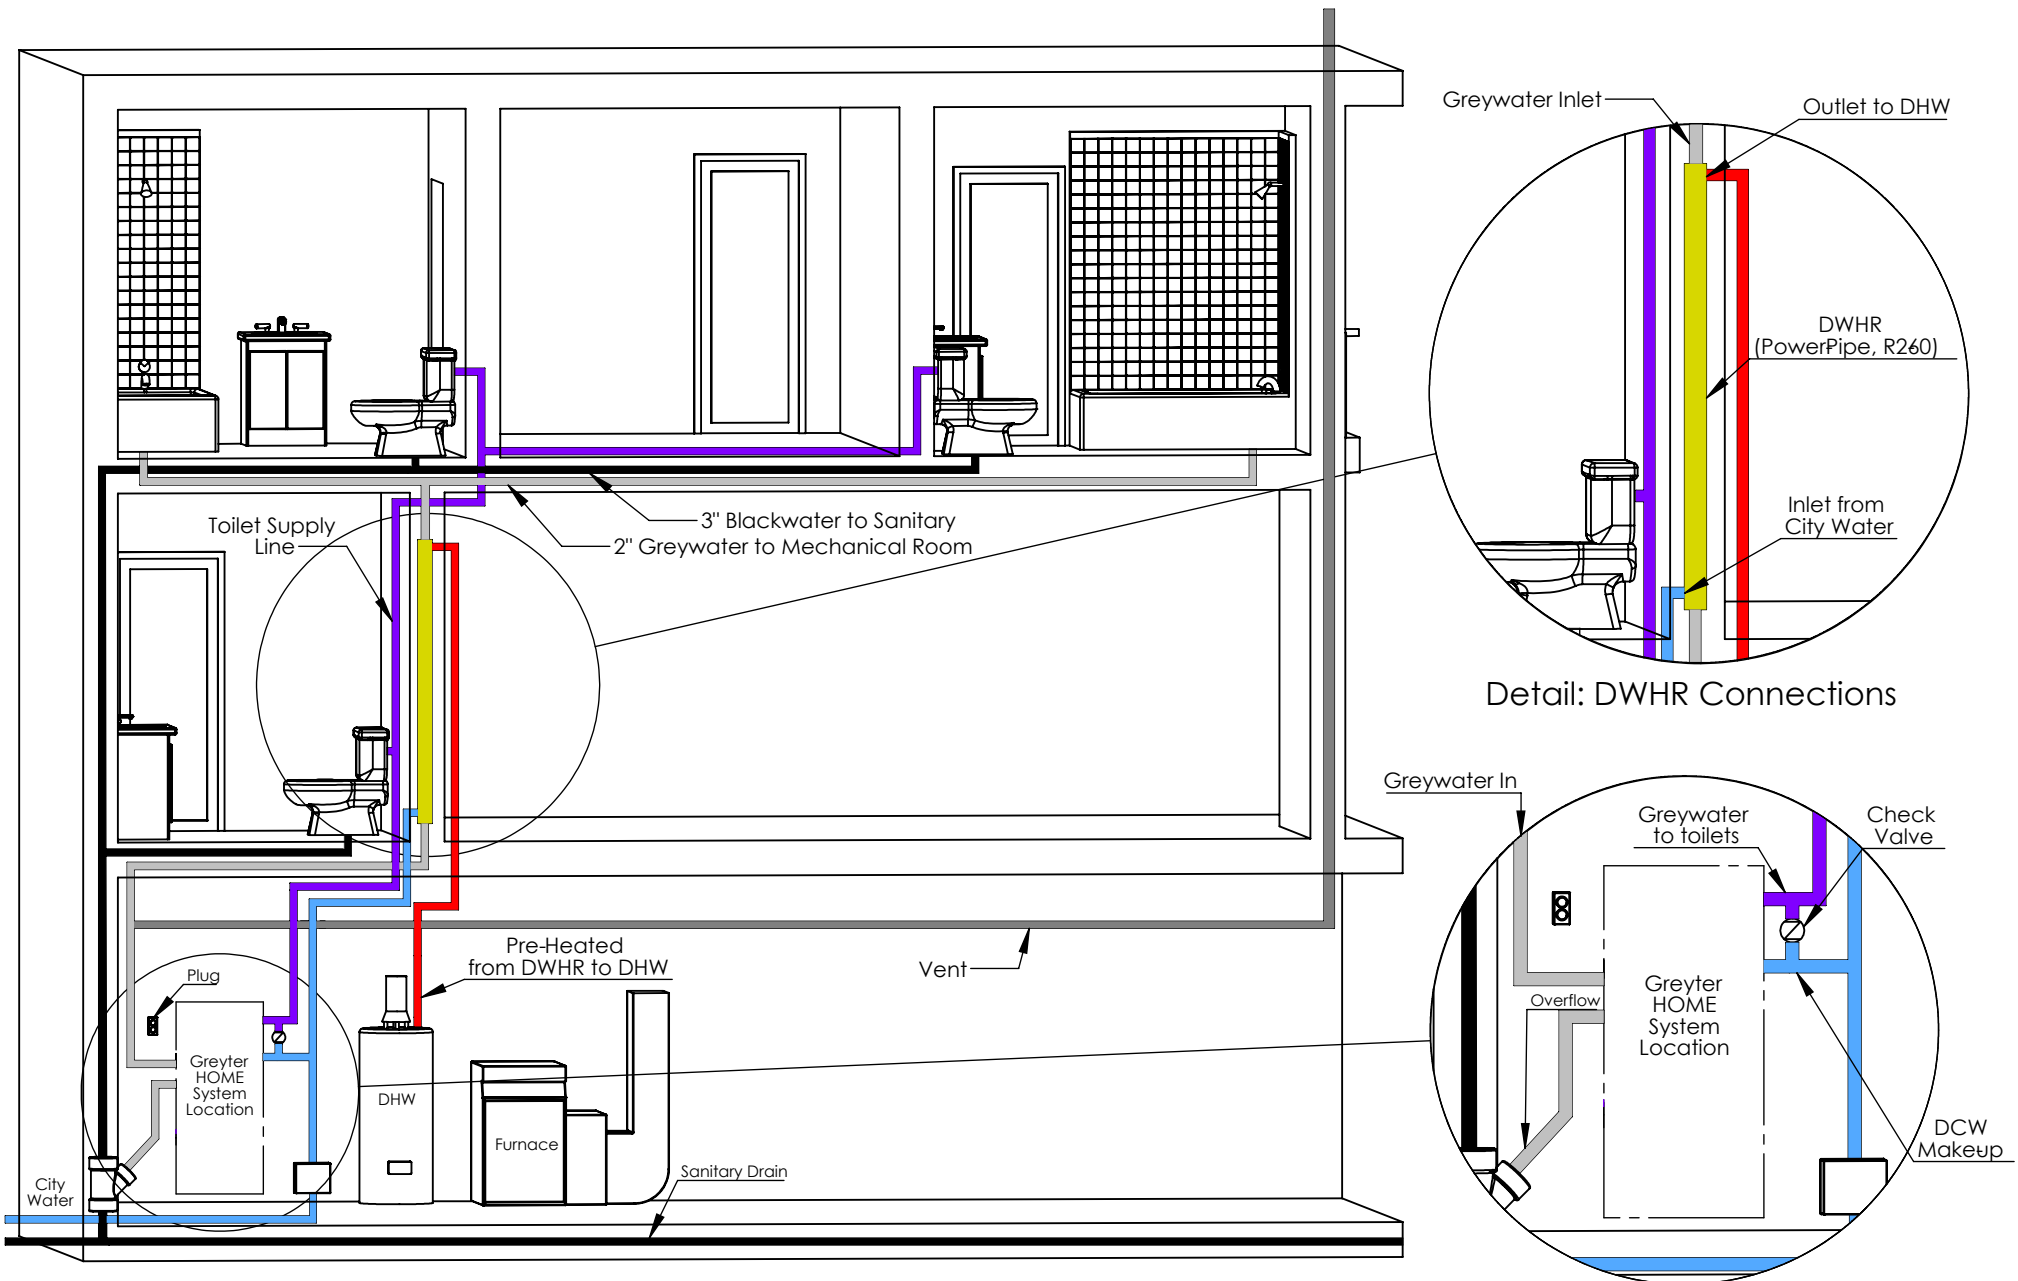

Detail: DWHR Connections

Detail: Greyter HOME System Connections

1. Isolate greywater -2 Showers
2. Homerun greywater to Greyter HOME
3. Isolate supply lines to toilets
4. Vent tied into greywater line
5. Single gang 15Amp, 120V plug located near 2" greywater drain, 48" above finished floor