


## Greyter HOME: Slab on Grade, No Gravity Feed Opportunity - Catch Basin Required

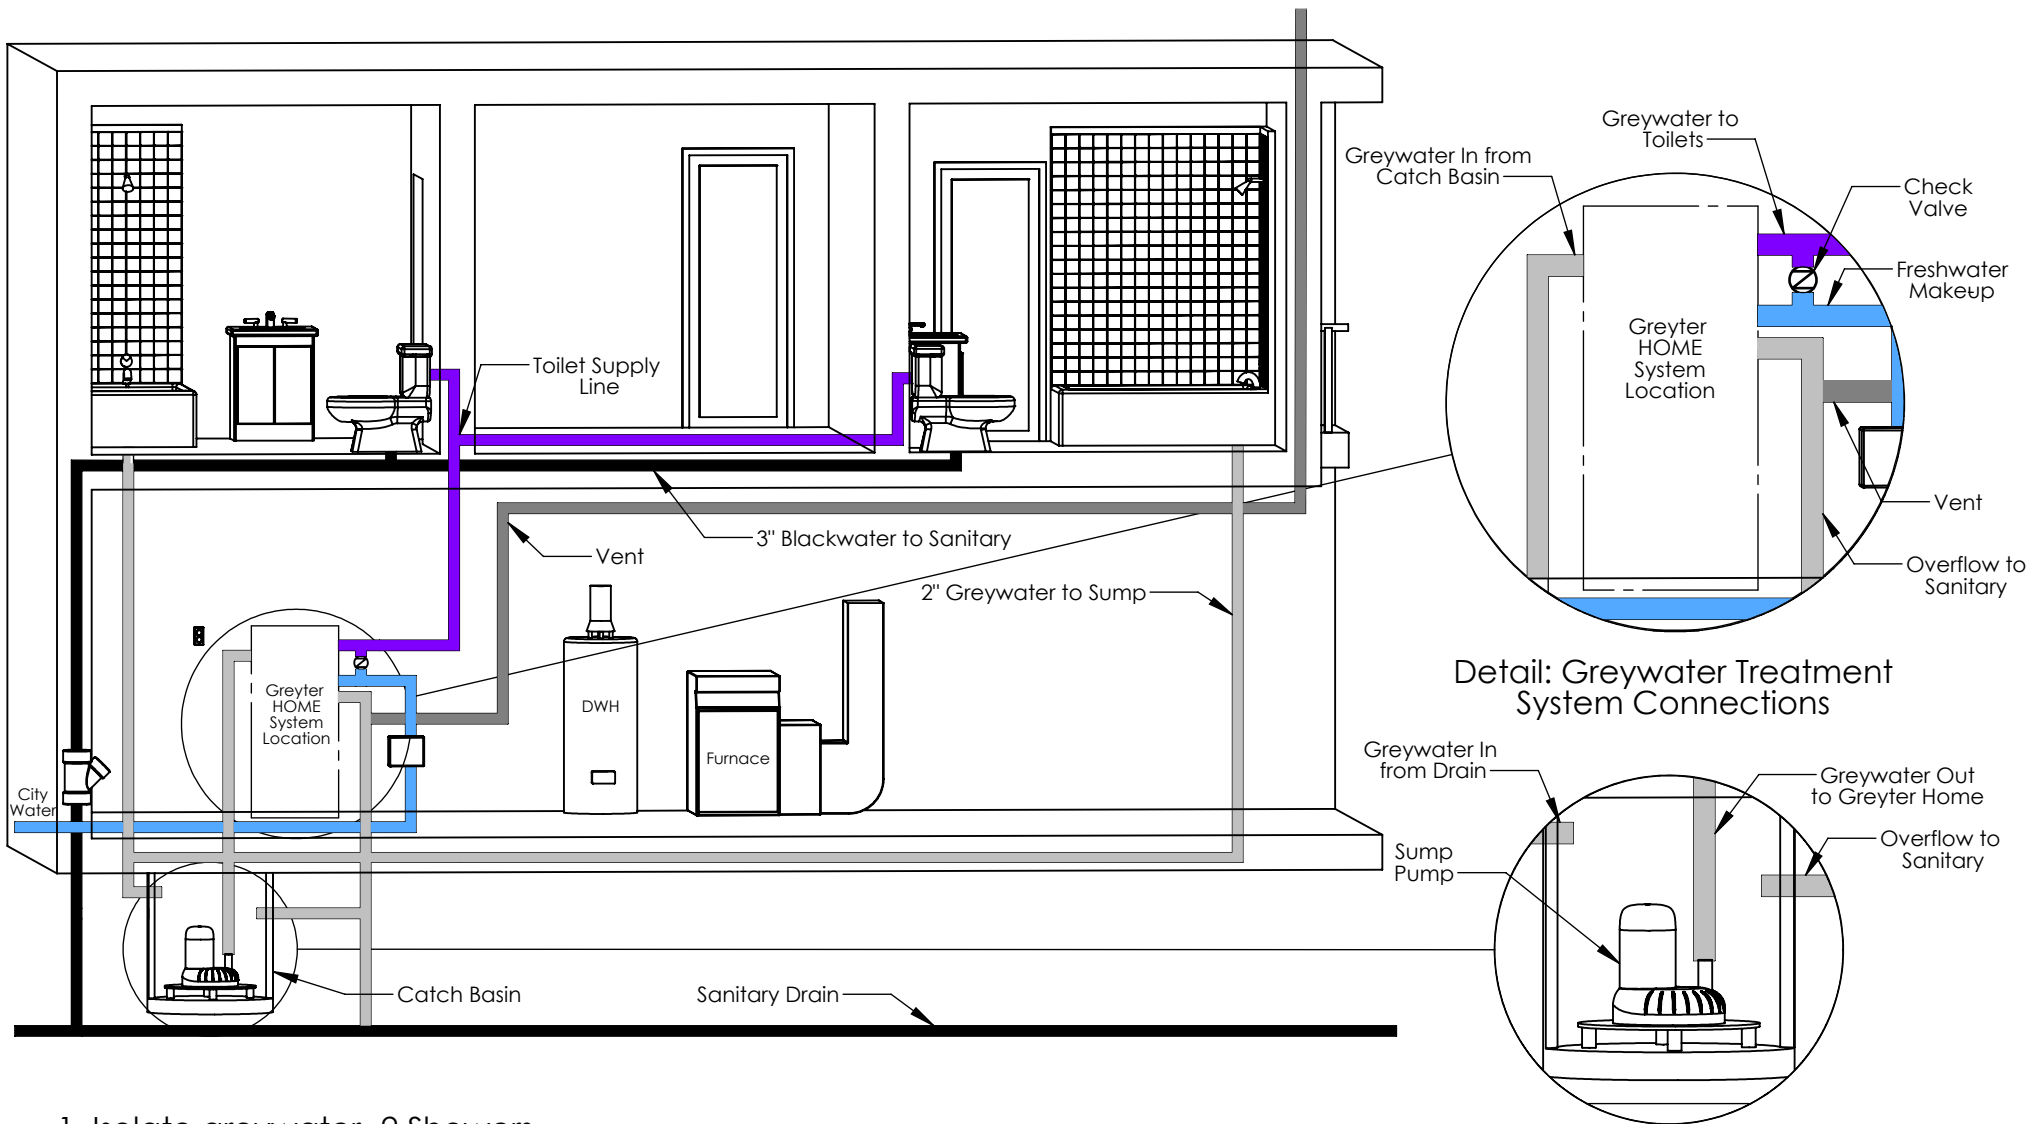

1. Isolate greywater -2 Showers
2. Greywater drains connected under the slab and into the catch basin
3. Isolate supply lines to toilets
4. Vent tied into Greyter overflow
5. Single gang 15Amp, 120V plug located near 2" greywater drain, 48" above finished floor