


Greyter Water Ready: Rough-In Only (Finished Basement, Mechanical Room, or Garage)

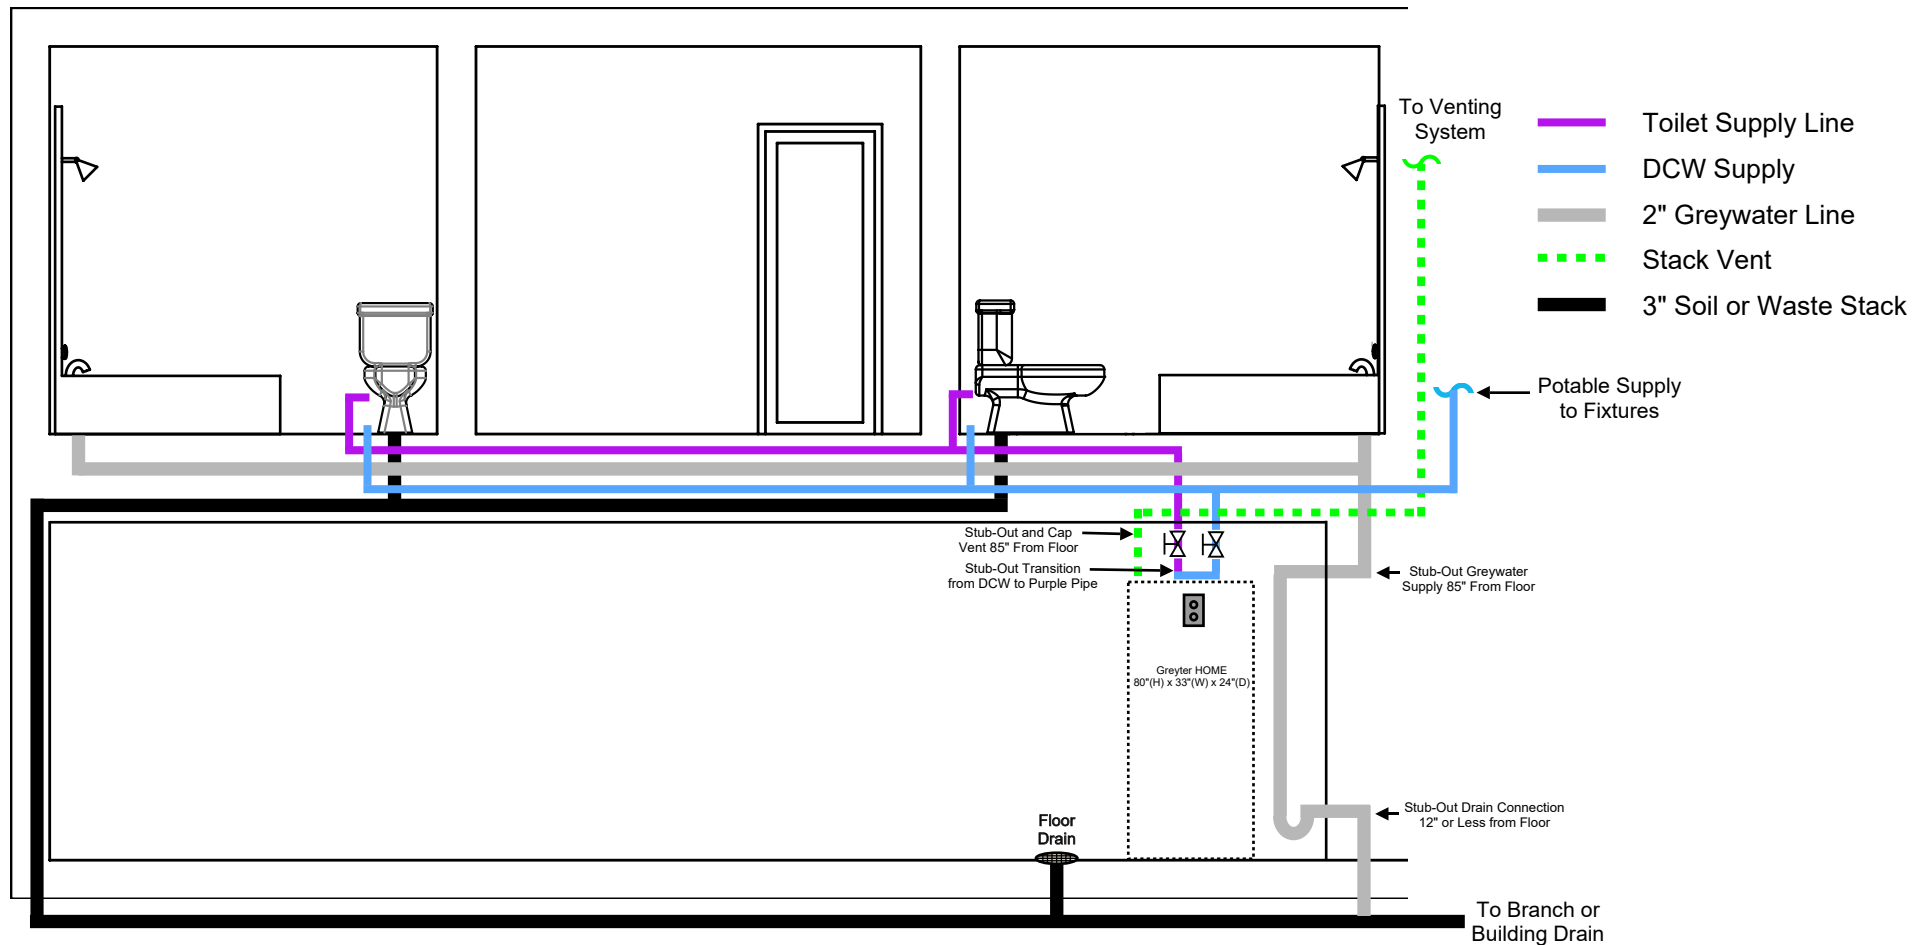

1. Isolate greywater - Minimum 2 showers (2"). Homerun greywater to future location of Greyter HOME, and stub-out at 85" off finished floor, loop down and trap before going in behind wall. Bring into wall at lowest connection possible
2. Isolate supply lines to toilets (purple pipe only, must read "Non-Potable Water, Do Not Drink"), connect to toilet fixture; run parallel potable lines to toilet fixture, add shut-off valve
3. Install shut-off valves on the potable feed and non-potable toilet supply lines
4. Provide access to future 1.5" vent, must be minimum 85" off finished floor
5. Provide single gang 15 Amp (dedicated), 120V. Plug should be 85" above finished floor, within 12" of the unit
6. Where space permits, install Greyter HOME within 24" of floor drain. If no floor drain is available, drain to daylight or some other location which permits the Greyter HOME mechanical tank to drain under gravity
7. Provide separate potable feed to all toilets, stubbed out beside greywater supply line. Include 1/4 turn ball valve with compatible braided line connector.