







Greyter HOME - Single Story Outdoor Solution (No Opportunity for Gravity Feed)

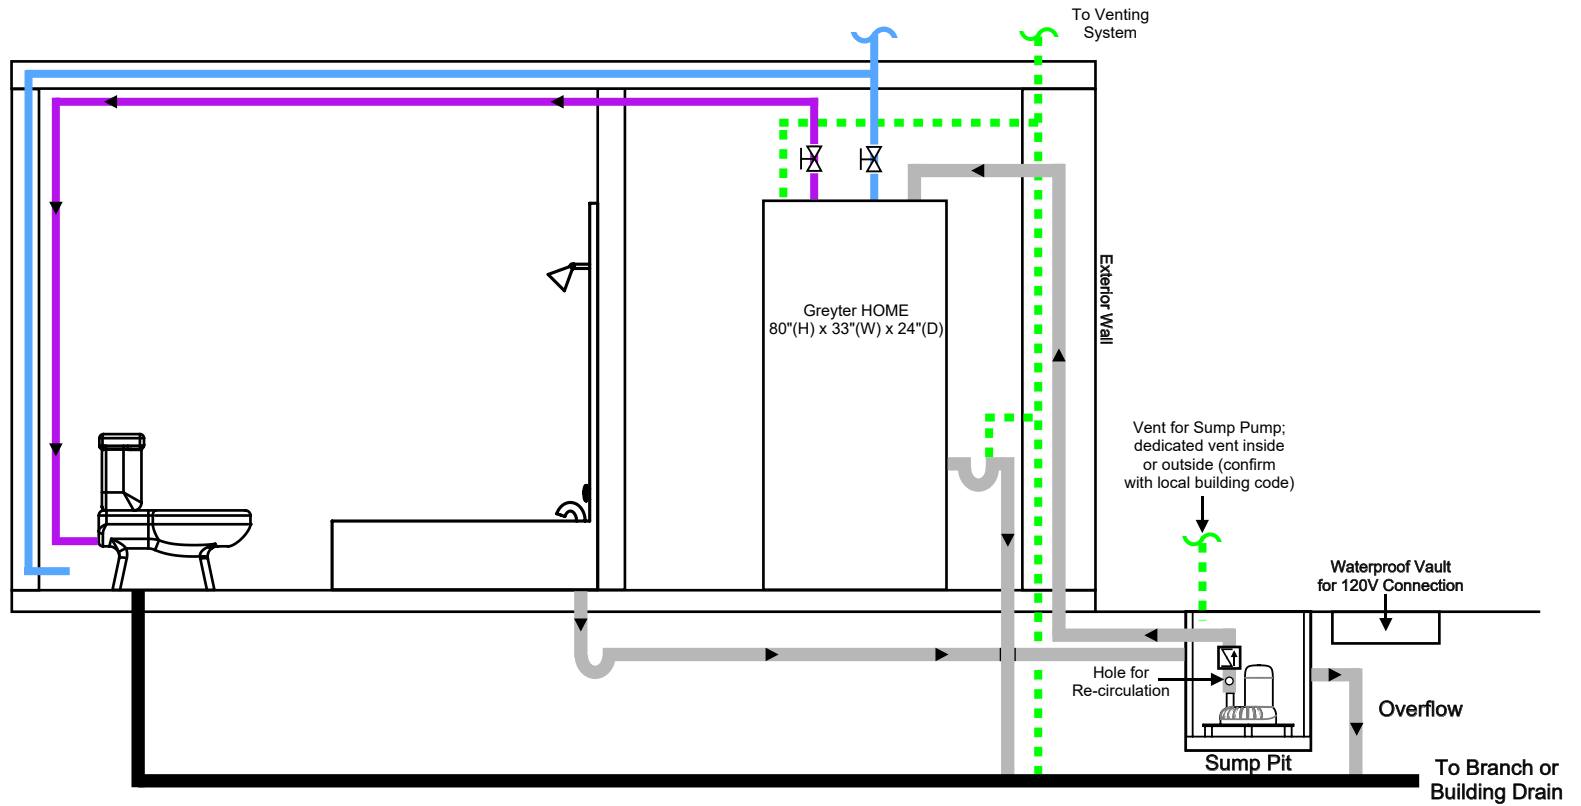

-  Toilet Supply Line
-  DCW Supply
-  2" Greywater Line
-  Stack Vent
-  3" Soil or Waste Stack